


KRMENI ZAVRŠECI VODNIH LINIJA, ZGIBA I GBZVB MJERENO OD R 1 PREMA KRMI

VL 1/2	602
VL 1	1000
VL 2	1000
VL 3	1000
VL 4	1000
VL 5	1000
VL 6	1000
ZGIB	1000
GRZVB	1000

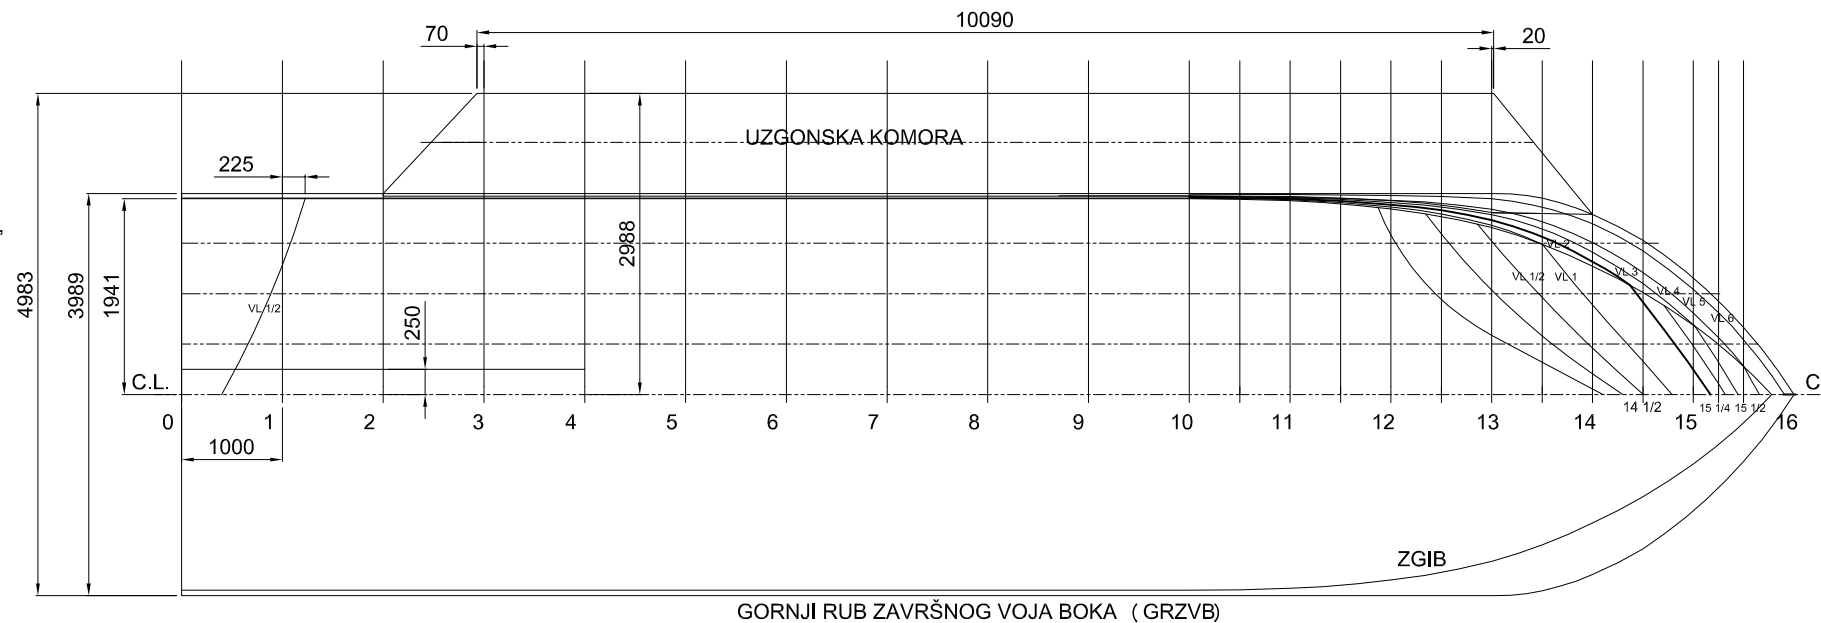

PRAMČANI ZAVRŠECI VODNIH LINIJA, ZGIBA I GBZVB MJERENO OD R 11 PREMA PRAMCU

VL 1/2	3505
VL 1	3789
VL 2	4172
VL 3	4445
VL 4	4657
VL 5	4809
VL 6	4908
ZGIB	4779
GRZVB	5006

	OKOMITA UDALJENOST (H) KONTURE HRPTENICE I PRAMČANE STATVE OD B.L. NA REBRIMA (mm)																				
	0	1	2	3	4	5	6	7	8	9	10	11	12	13	14	14 1/2	15	15 1/4	15 1/2	15+779mm	16
H	134	75	29	1	0,0	0,0	0,0	0,0	0,0	0,0	0,0	0,0	0,0	0,0	8	99	301	452	648	937	1392

	OČITANJA POLUŠIRINA NA REBRIMA (mm)																				
	0	1	2	3	4	5	6	7	8	9	10	11	12	13	14	14 1/2	15	15 1/4	15 1/2	15+779mm	16
VL 1/2		1286	1945	1945	1945	1945	1945	1945	1945	1945	1945	1928	1849	1519	454						
VL 1	1949	1949	1949	1949	1949	1949	1949	1949	1949	1949	1949	1933	1860	1678	886	329					
VL 2	1956	1956	1956	1956	1956	1956	1956	1956	1956	1956	1956	1943	1883	1731	1318	914	249				
VL 3	1964	1964	1964	1964	1964	1964	1964	1964	1964	1964	1964	1954	1905	1784	1413	1101	692	323			
VL 4	1972	1972	1972	1972	1972	1972	1972	1972	1972	1972	1972	1964	1928	1837	1507	1210	809	566	280		
VL 5	1980	1980	1980	1980	1980	1980	1980	1980	1980	1980	1980	1974	1950	1890	1601	1318	926	688	411	45	
VL 6	1987	1987	1987	1987	1987	1987	1987	1987	1987	1987	1987	1985	1973	1943	1696	1427	1043	811	542	189	
ZGIB	1949	1946	1943	1941	1941	1941	1941	1941	1941	1941	1941	1922	1841	1656	1274	1012	690	497	279	0,0	
GRZVB	2000	2000	2000	2000	2000	2000	2000	2000	2000	2000	2000	2000	2000	2000	1786	1531	1157	929	669	329	9

RAZMAK VODNIH LINIJA 200mm

M. W. L.



GRADITELJ: "STIL" d.o.o. Športska 17, Palovec, 40321 Mala Subotica, Tel: +385-40-639-127			
OBJEKT: SKELA KRIZNICA			
Datum: 27.03.2019 Ime: Čubrilo, dipl.Ing.		Naziv nacrt: LINIJE	
DNE: 27.03.2019 Ime: Čubrilo, dipl.Ing.		Mjerilo: 1:75	
STIL d.o.o.		Broj nacrt: 18/1/3/102/00-A3	
FILOMAR d.o.o.		Izdavanje: 0	
Index		Broj projekta: 10067/18B	